


## Section A-A

Note: See detention facility requirements for location and setback requirements.

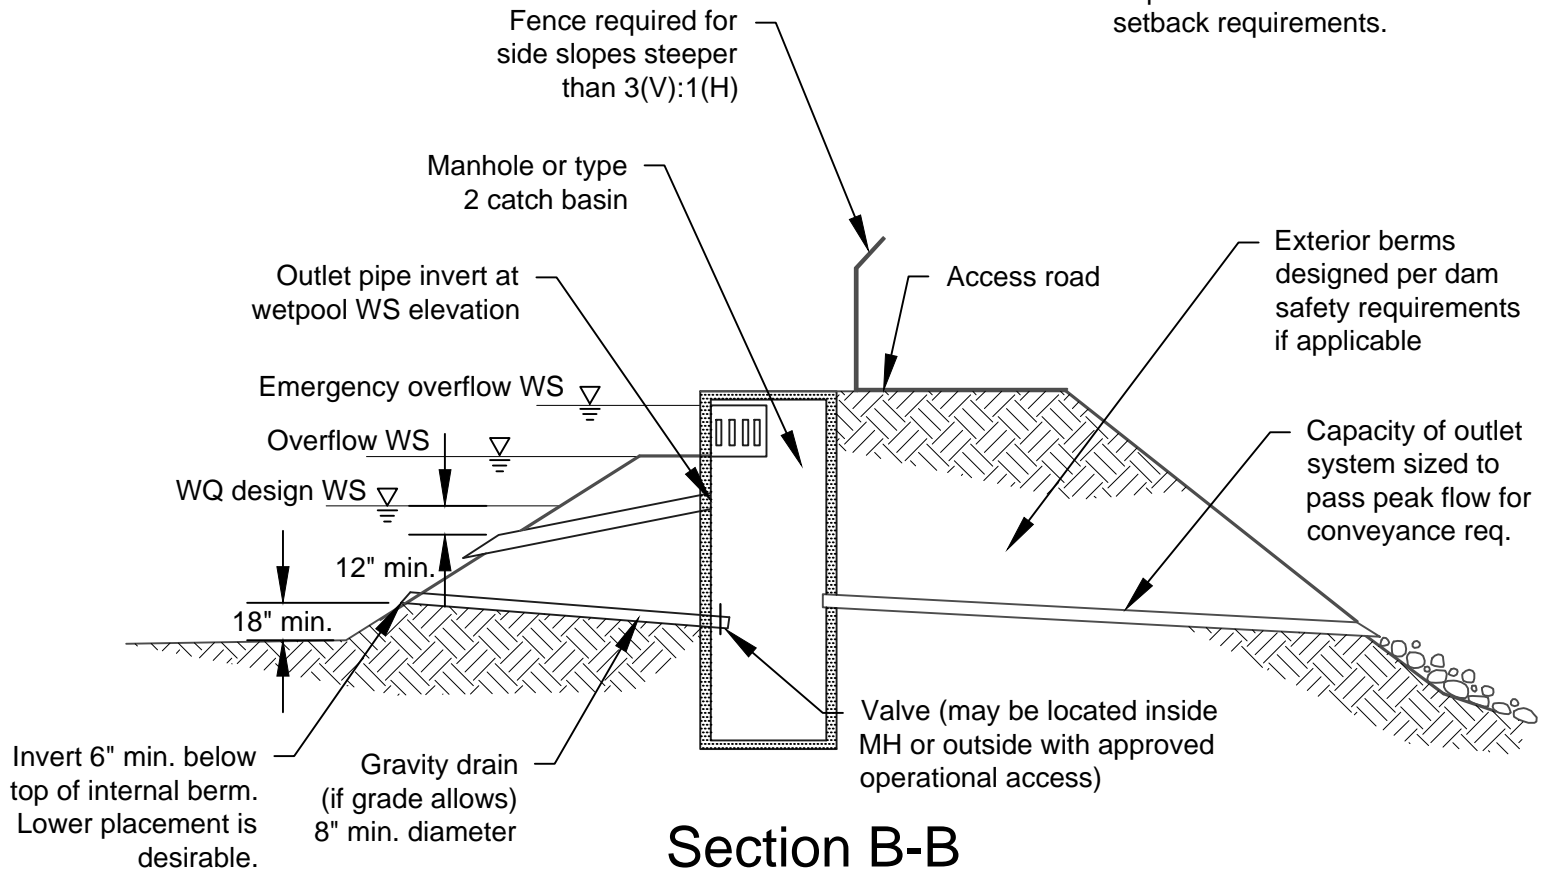

## Section B-B

NOT TO SCALE



DEPARTMENT OF  
**ECOLOGY**  
State of Washington

## Wetpond (Section View)

Revised June 2016

Please see <http://www.ecy.wa.gov/copyright.html> for copyright notice including permissions, limitation of liability, and disclaimer.